

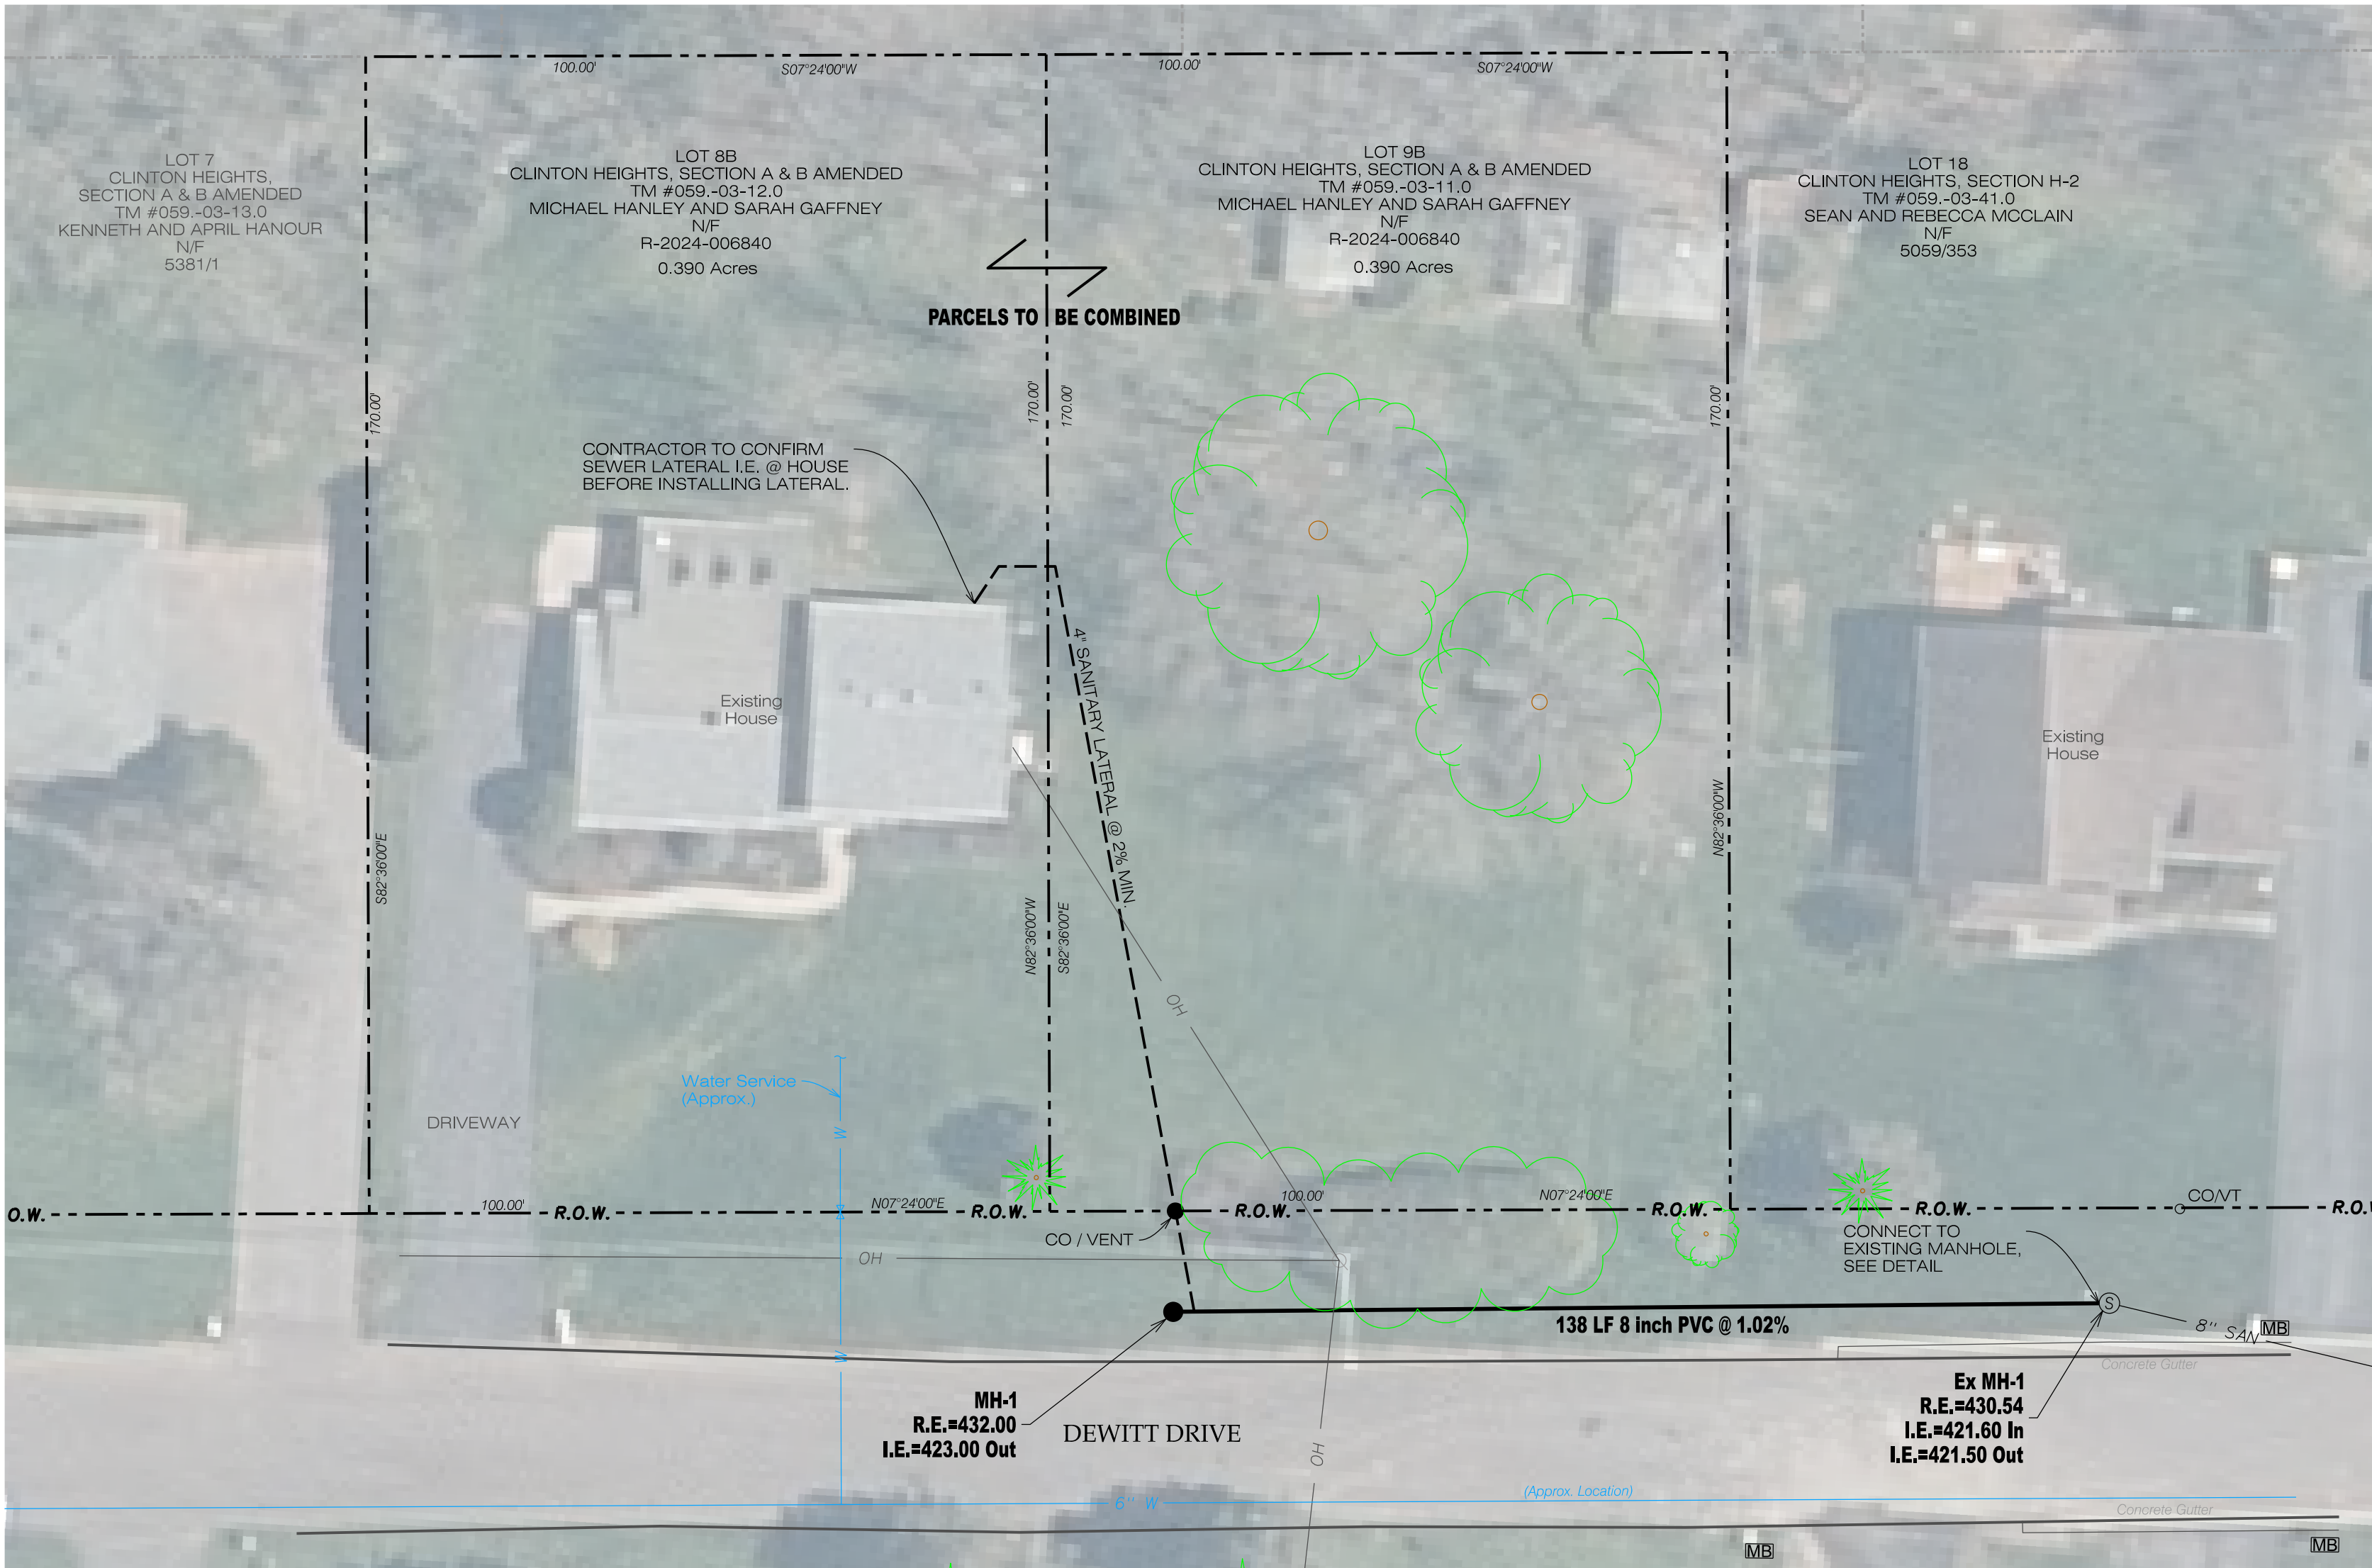


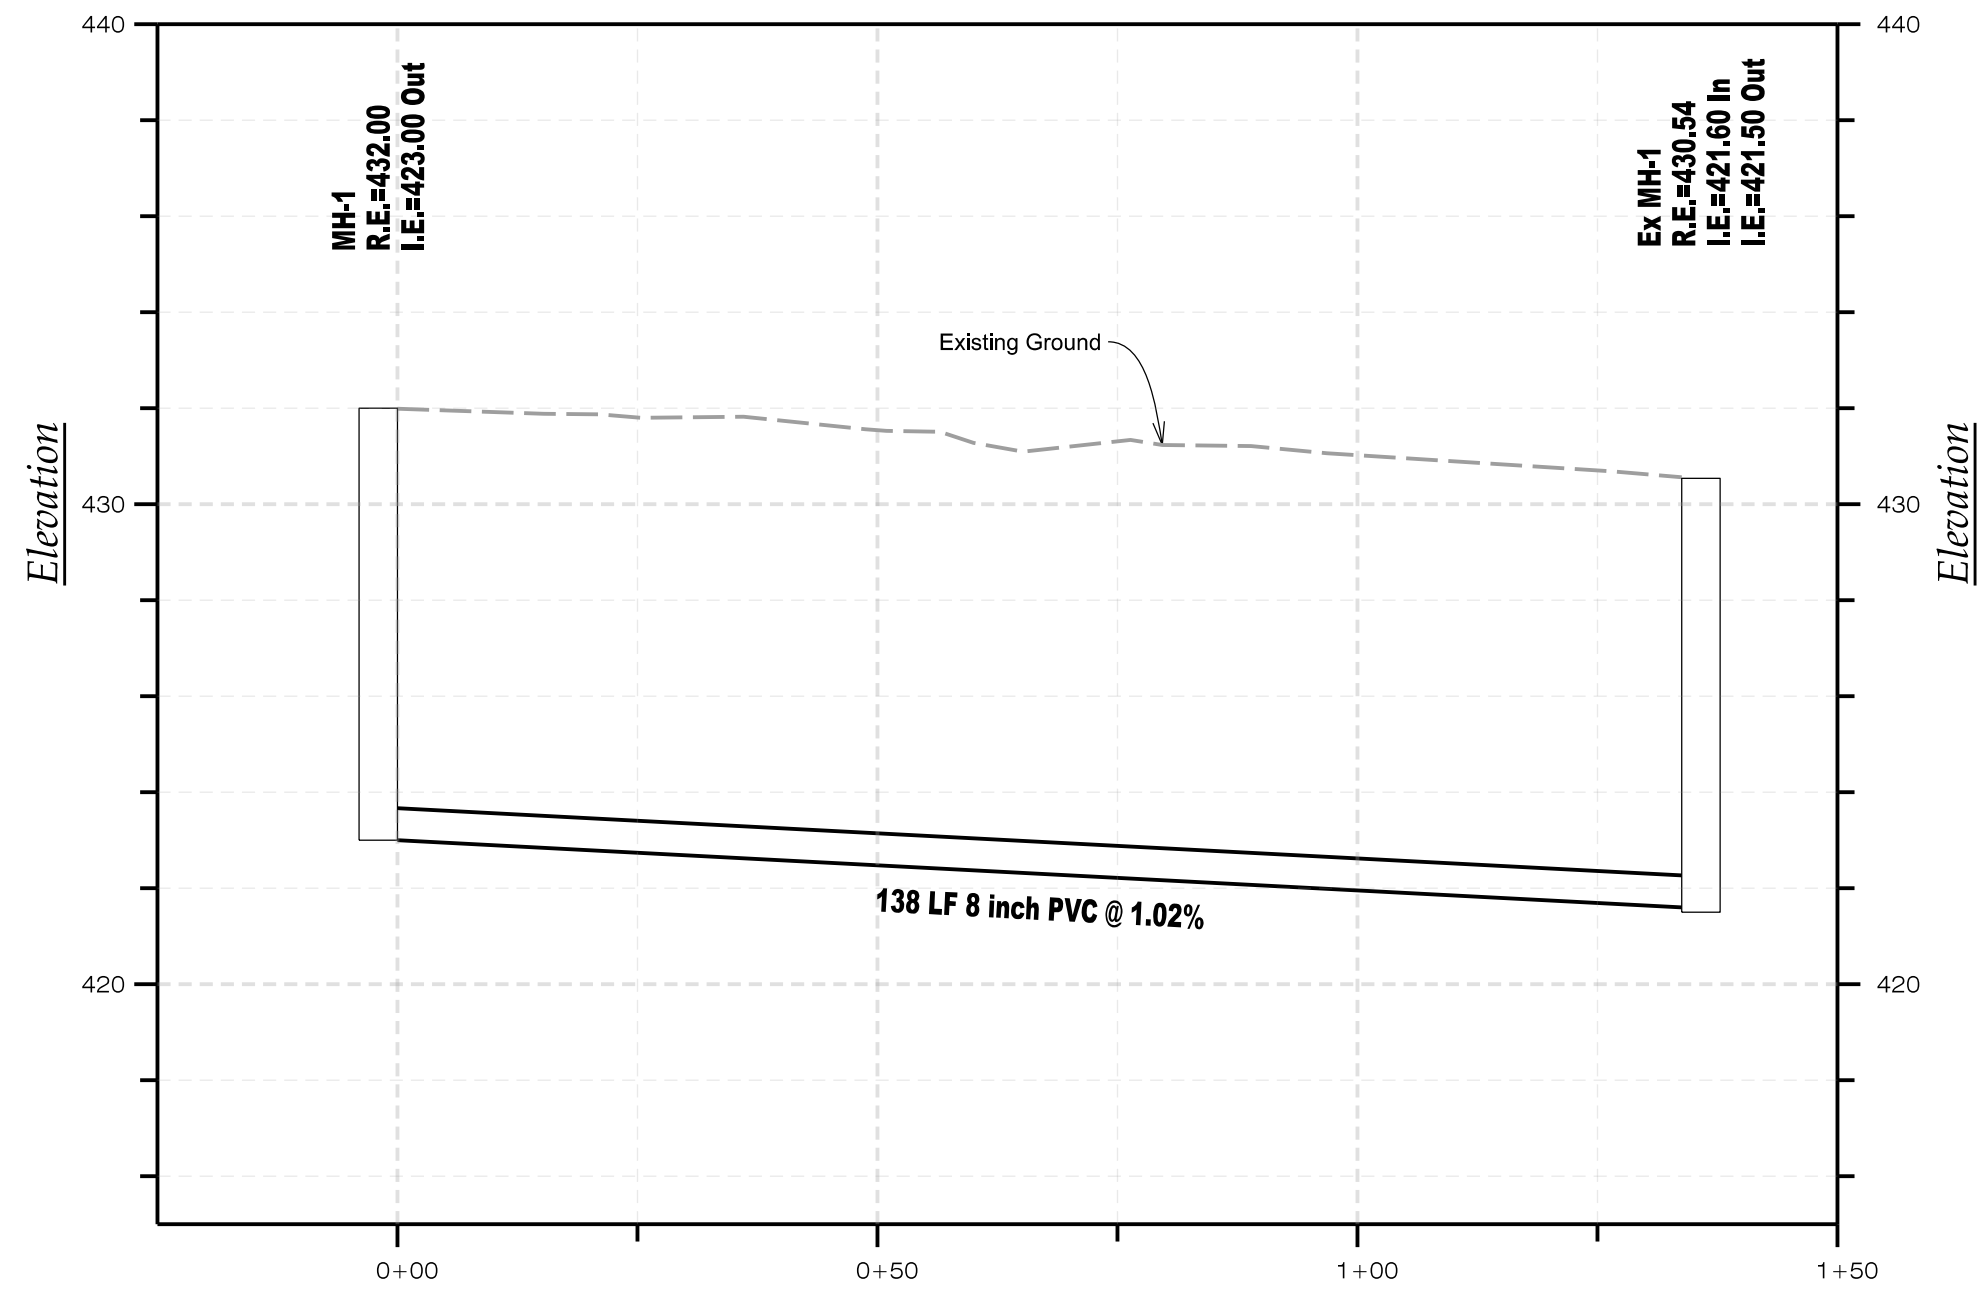

Plan View

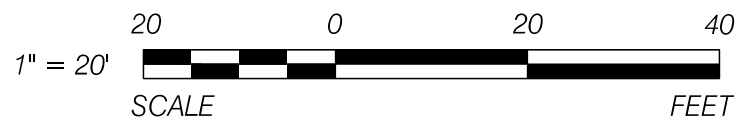

MH-1 to Existing MH-1

Hor. Scale: 1" = 20'
Ver. Scale: 1" = 4'

Notes:

1. Base Map Reference:

"Topographic Survey Part of Lot 87, Clinton Heights, Section A & B Amended, Town of Lysander, County of Onondaga, New York"; Prepared by: CNY Land Surveying; Dated: May 15, 2026; Project No.: 26.064.

2. According to the New York State DEC Environmental Mapper (webpage), there are no DEC wetlands on or within 100' of the site.

3. According to the US Fish and Wildlife Service Wetland Online Mapper (webpage), there are no federal wetlands on the site.

4. According to The National Flood Insurance Program "Flood Insurance Rate Map" for the Town of Lysander (Panel No. 36067C0068F, Dated: November 4, 2016) the site is not located in the 100 year flood plain.

Key

Existing

Property Line

Right of Way

Lot Line

Reputed Owner

Overhead Utility

Utility Pole

Sanitary Sewer w/ Size

Sanitary Manhole

Gas Main

Water Main w/ Size

Hydrant

Topographic Contour

Proposed

Sanitary Sewer w/ Size

Sanitary Manhole

Profile

Existing Ground Surface

Proposed Ground Surface

Catch Basin

Station


Rim Elevation

Invert Elevation

Roof Drain

Canopy Drain

Utility Crossing

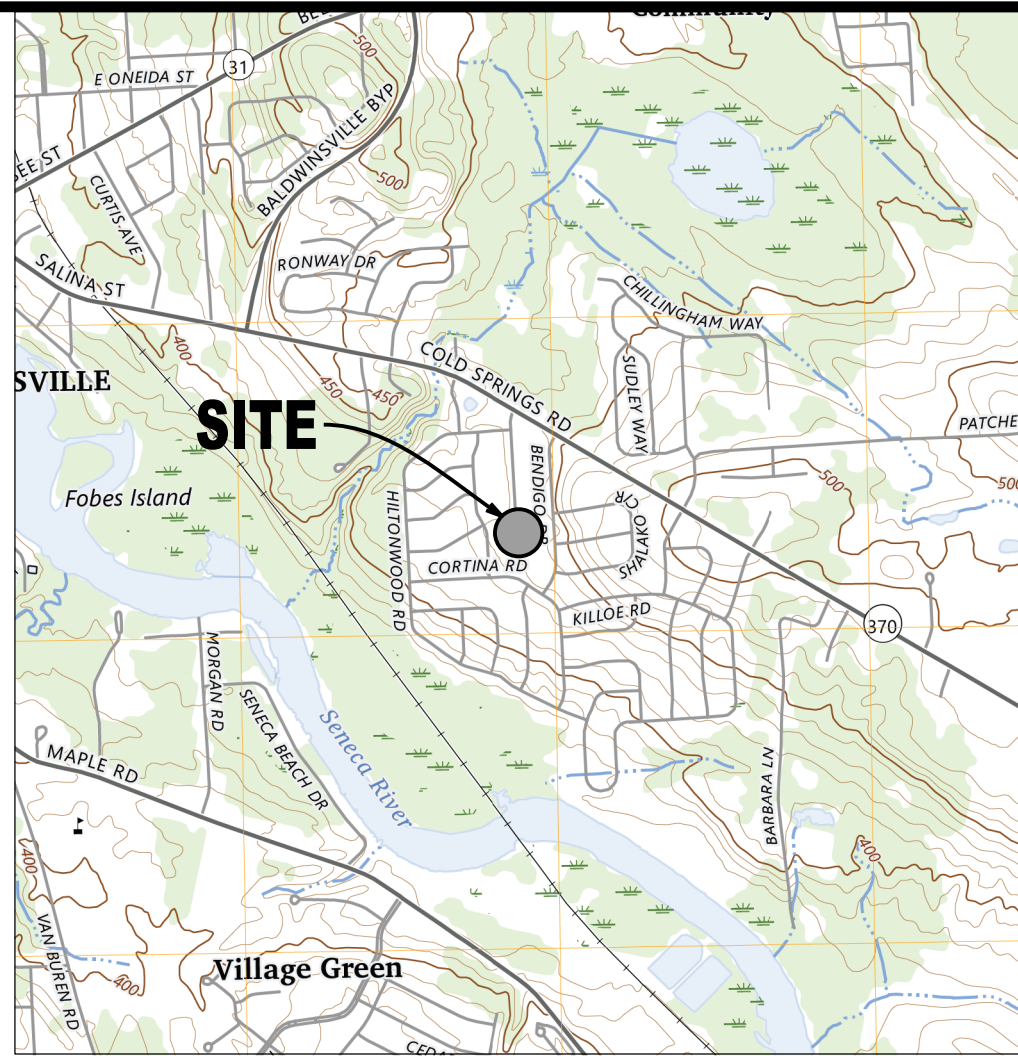

Location Map

Ref: U.S.G.S. Baldwinsville Quad, 2023, 7.5 MIN., 1" = ±2,000'

PLUMLEY
ENGINEERING

Civil and Environmental Engineering

PLUMLEY ENGINEERING, P.C.
8232 LOOP ROAD
BALDWINVILLE, NY 13027

TELEPHONE: (315) 638-8587
FAX: (315) 638-9740
WWW.PLUMLEYENG.COM

REVISIONS:



DATE: BY:

These plans & specifications are the property of Plumley Engineering, P.C. These documents may not be copied, reproduced, used or implemented in any way, in part or in whole, without the written consent of Plumley Engineering, P.C. All common law rights of copyright are hereby specifically reserved.

PROJECT:

SEWER MAIN EXTENSION

CLIENT:

MICHAEL HANLEY

LOCATION:

TOWN OF LYSANDER, ONONDAGA COUNTY, NEW YORK

DWG. TITLE:

**SANITARY SEWER
PLAN & PROFILE**

No alteration permitted hereon except as provided under Section 7209 Subdivision 2 of the New York State Education Law.

PROJECT No.: 2026044

FILE NAME: C201

SCALE: 1" = 20'

DATE: May 2026

ENG'D BY: JFC

DRAWN BY: WCM

CHECKED BY: JFC

SHEET No.:

C201

© Plumley Engineering, P.C. 2026

