
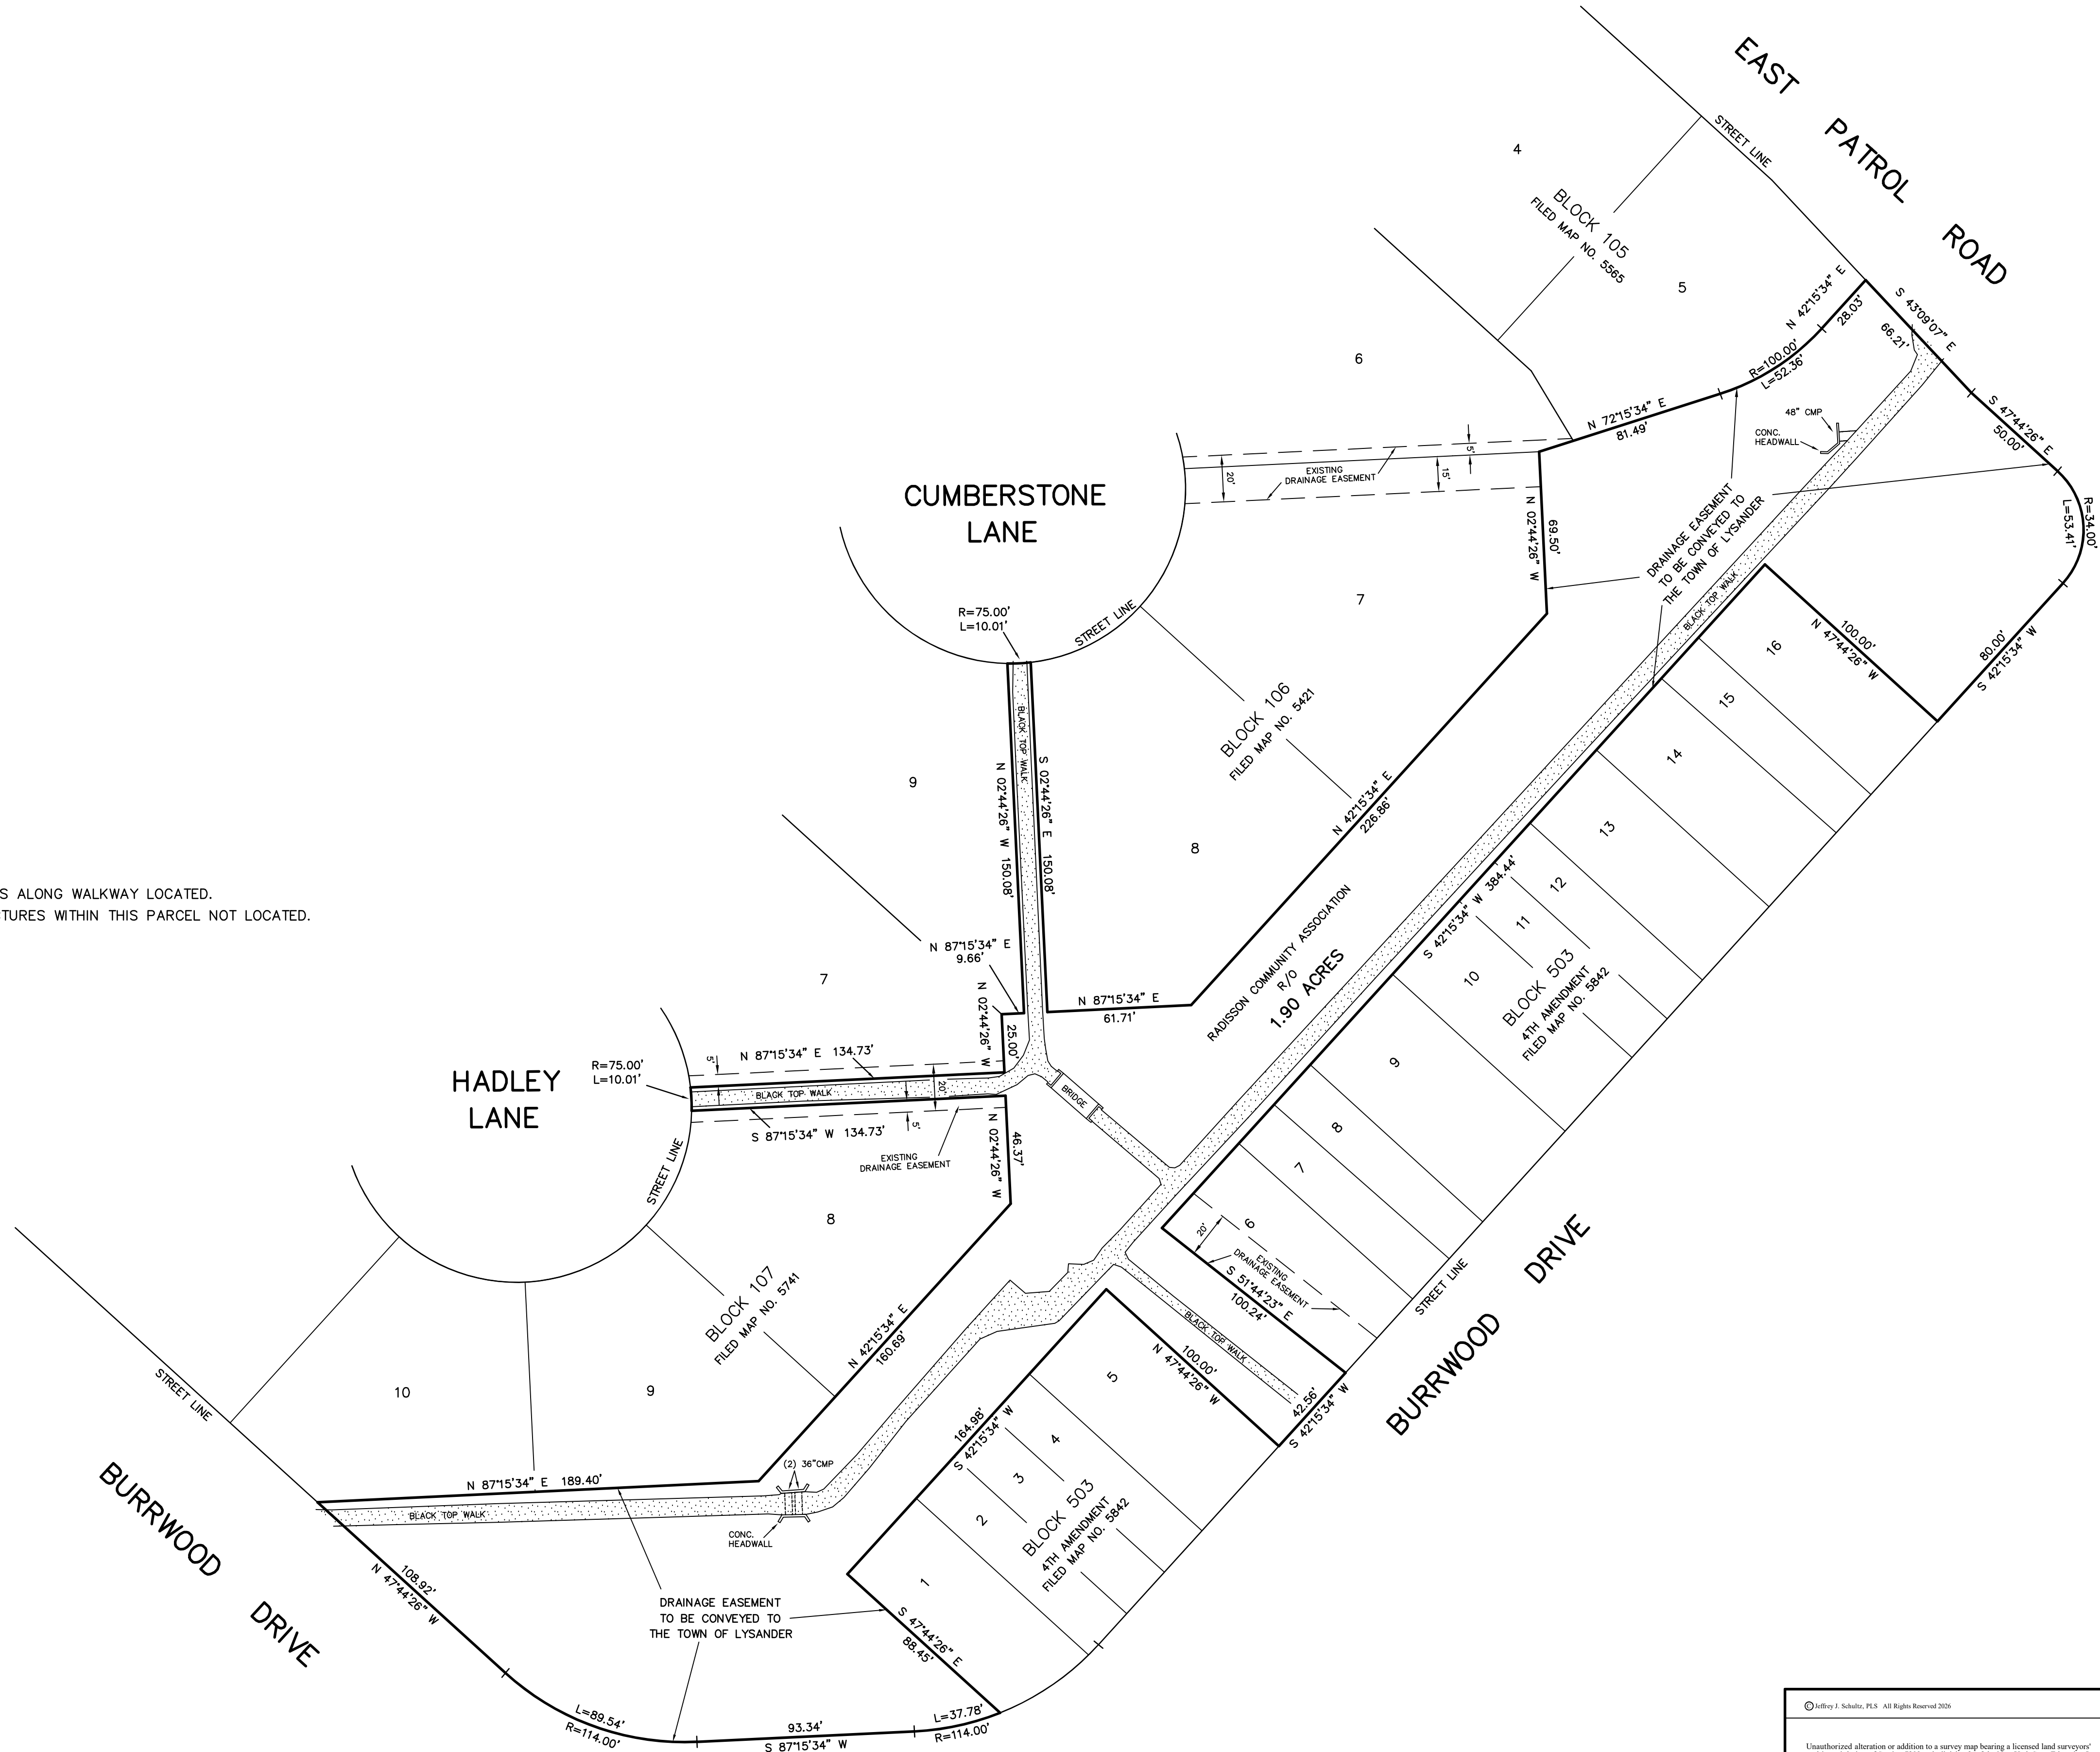


NOTE:
ONLY VISIBLE DRAINAGE STRUCTURES ALONG WALKWAY LOCATED.
THERE ARE OTHER DRAINAGE STRUCTURES WITHIN THIS PARCEL NOT LOCATED.

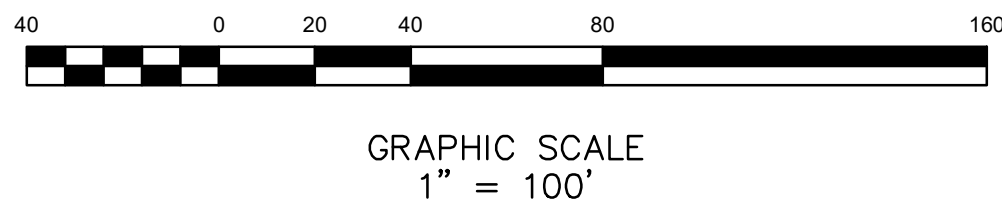

© Jeffrey J. Schultz, PLS. All Rights Reserved 2026.	
Unauthorized alteration or addition to a survey map bearing a licensed land surveyor's seal is a violation of Section 7209, sub-division 2, of the New York State Education Law. Subject to any statement of facts on accurate and up to date abstract of title may show. Valid only when marked in RED ink with the land surveyor's original seal and signature. Building location surveys do not include placement of any property corner markers. Offers shown measured from property lines to foundation walls of buildings unless otherwise indicated. Certifications indicated hereon shall run only to those who rely on this map for the specific transaction for which this survey is prepared and to the assignees of the lending institution. Certifications are not transferable for subsequent transactions.	
JEFFREY J. SCHULTZ LAND SURVEYING & MAPPING PLLC Marcellus, New York (315) 378-8660	
No. 050698	
DATE: 7/27/2026	
SCALE: 1" = 40'	
BOOK: 102/61	
FILE: 328.4168 REV SS	